


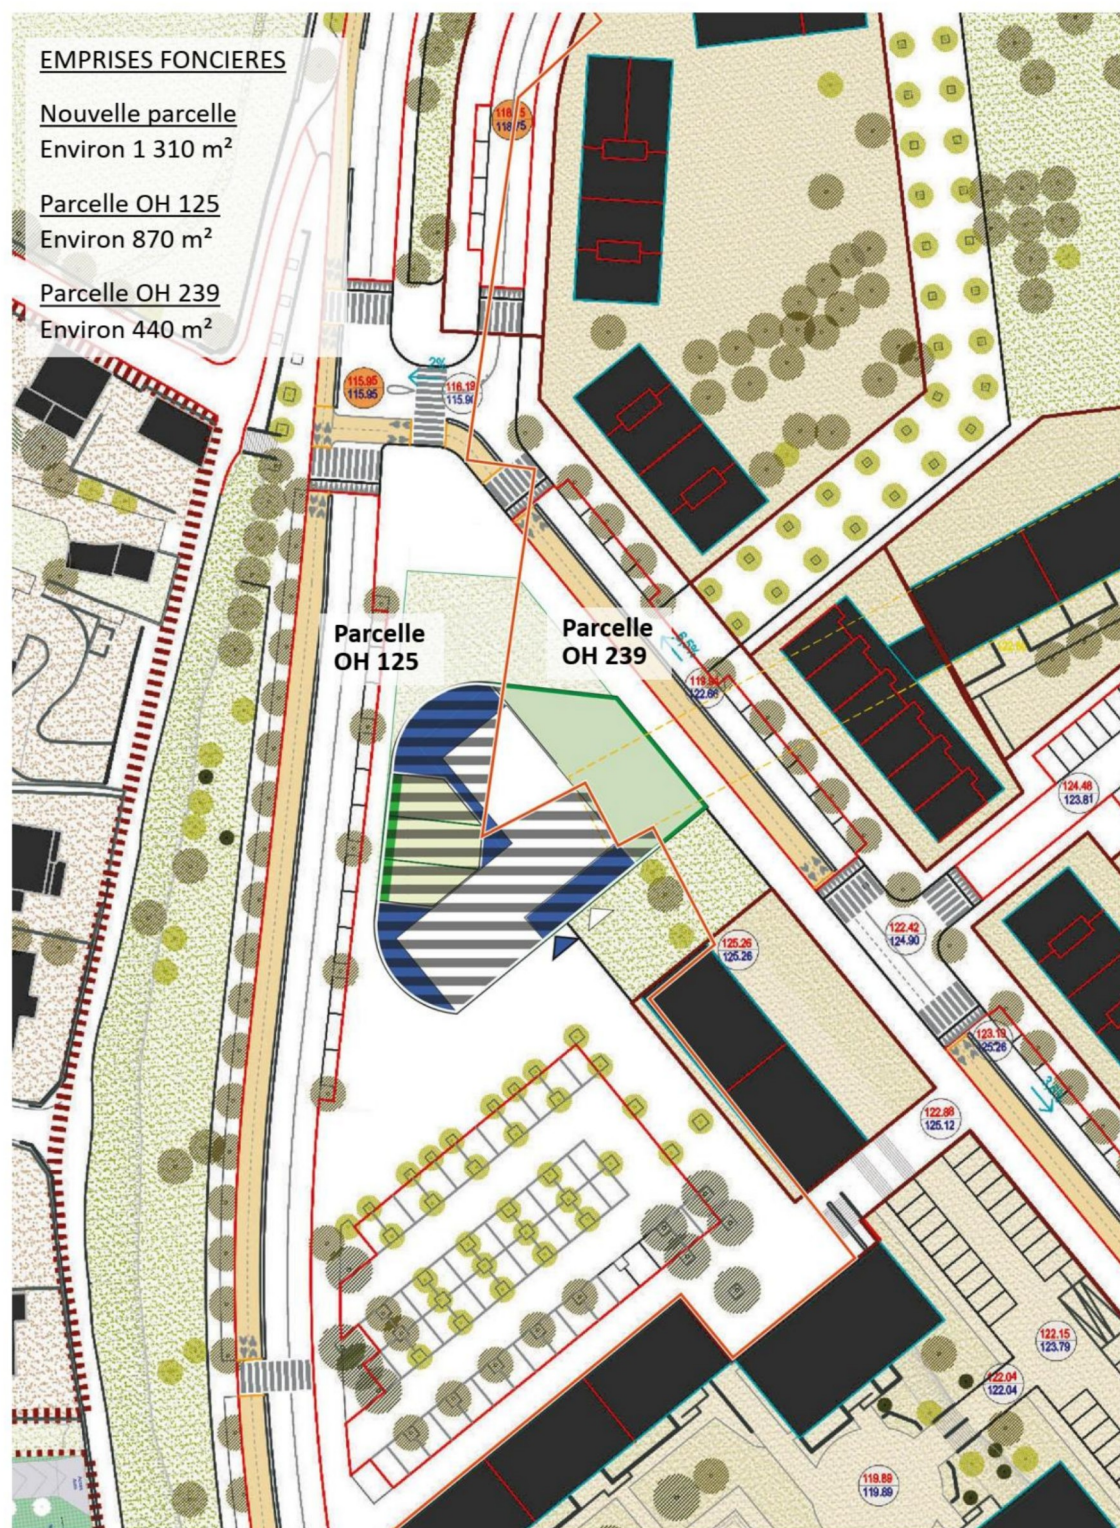

LA BRICARDE - ESQUISSES INSERTIONS PROJETS CRECHE